

GENERAL NOTES (SITE PLAN):

- THE G.C. SHALL VERIFY DIMENSIONS OF THE SITE AND OF ANY EXISTING CONSTRUCTION BY ACTUAL MEASUREMENT BEFORE ANY WORK IS PERFORMED. IF ANY MEASUREMENTS DIFFER FROM DIMENSIONS SHOWN ON PLAN, G.C. IS TO NOTIFY THE ARCHITECT IMMEDIATELY. THE G.C. SHALL BE RESPONSIBLE FOR CORRECTING ANY AND ALL DISCREPANCIES FOUND AFTER THE WORK IS PERFORMED, AT NO ADDITIONAL EXPENSE TO THE OWNER.




ARCHITECT:
AVERY SLAVIN COPELAND
PRINCIPAL | STUDIO A, LLC

25045	R010
-------	------

7/16/2026 10:10:16 AM

1

FLOOR PLAN
1/16" = 1'-0"

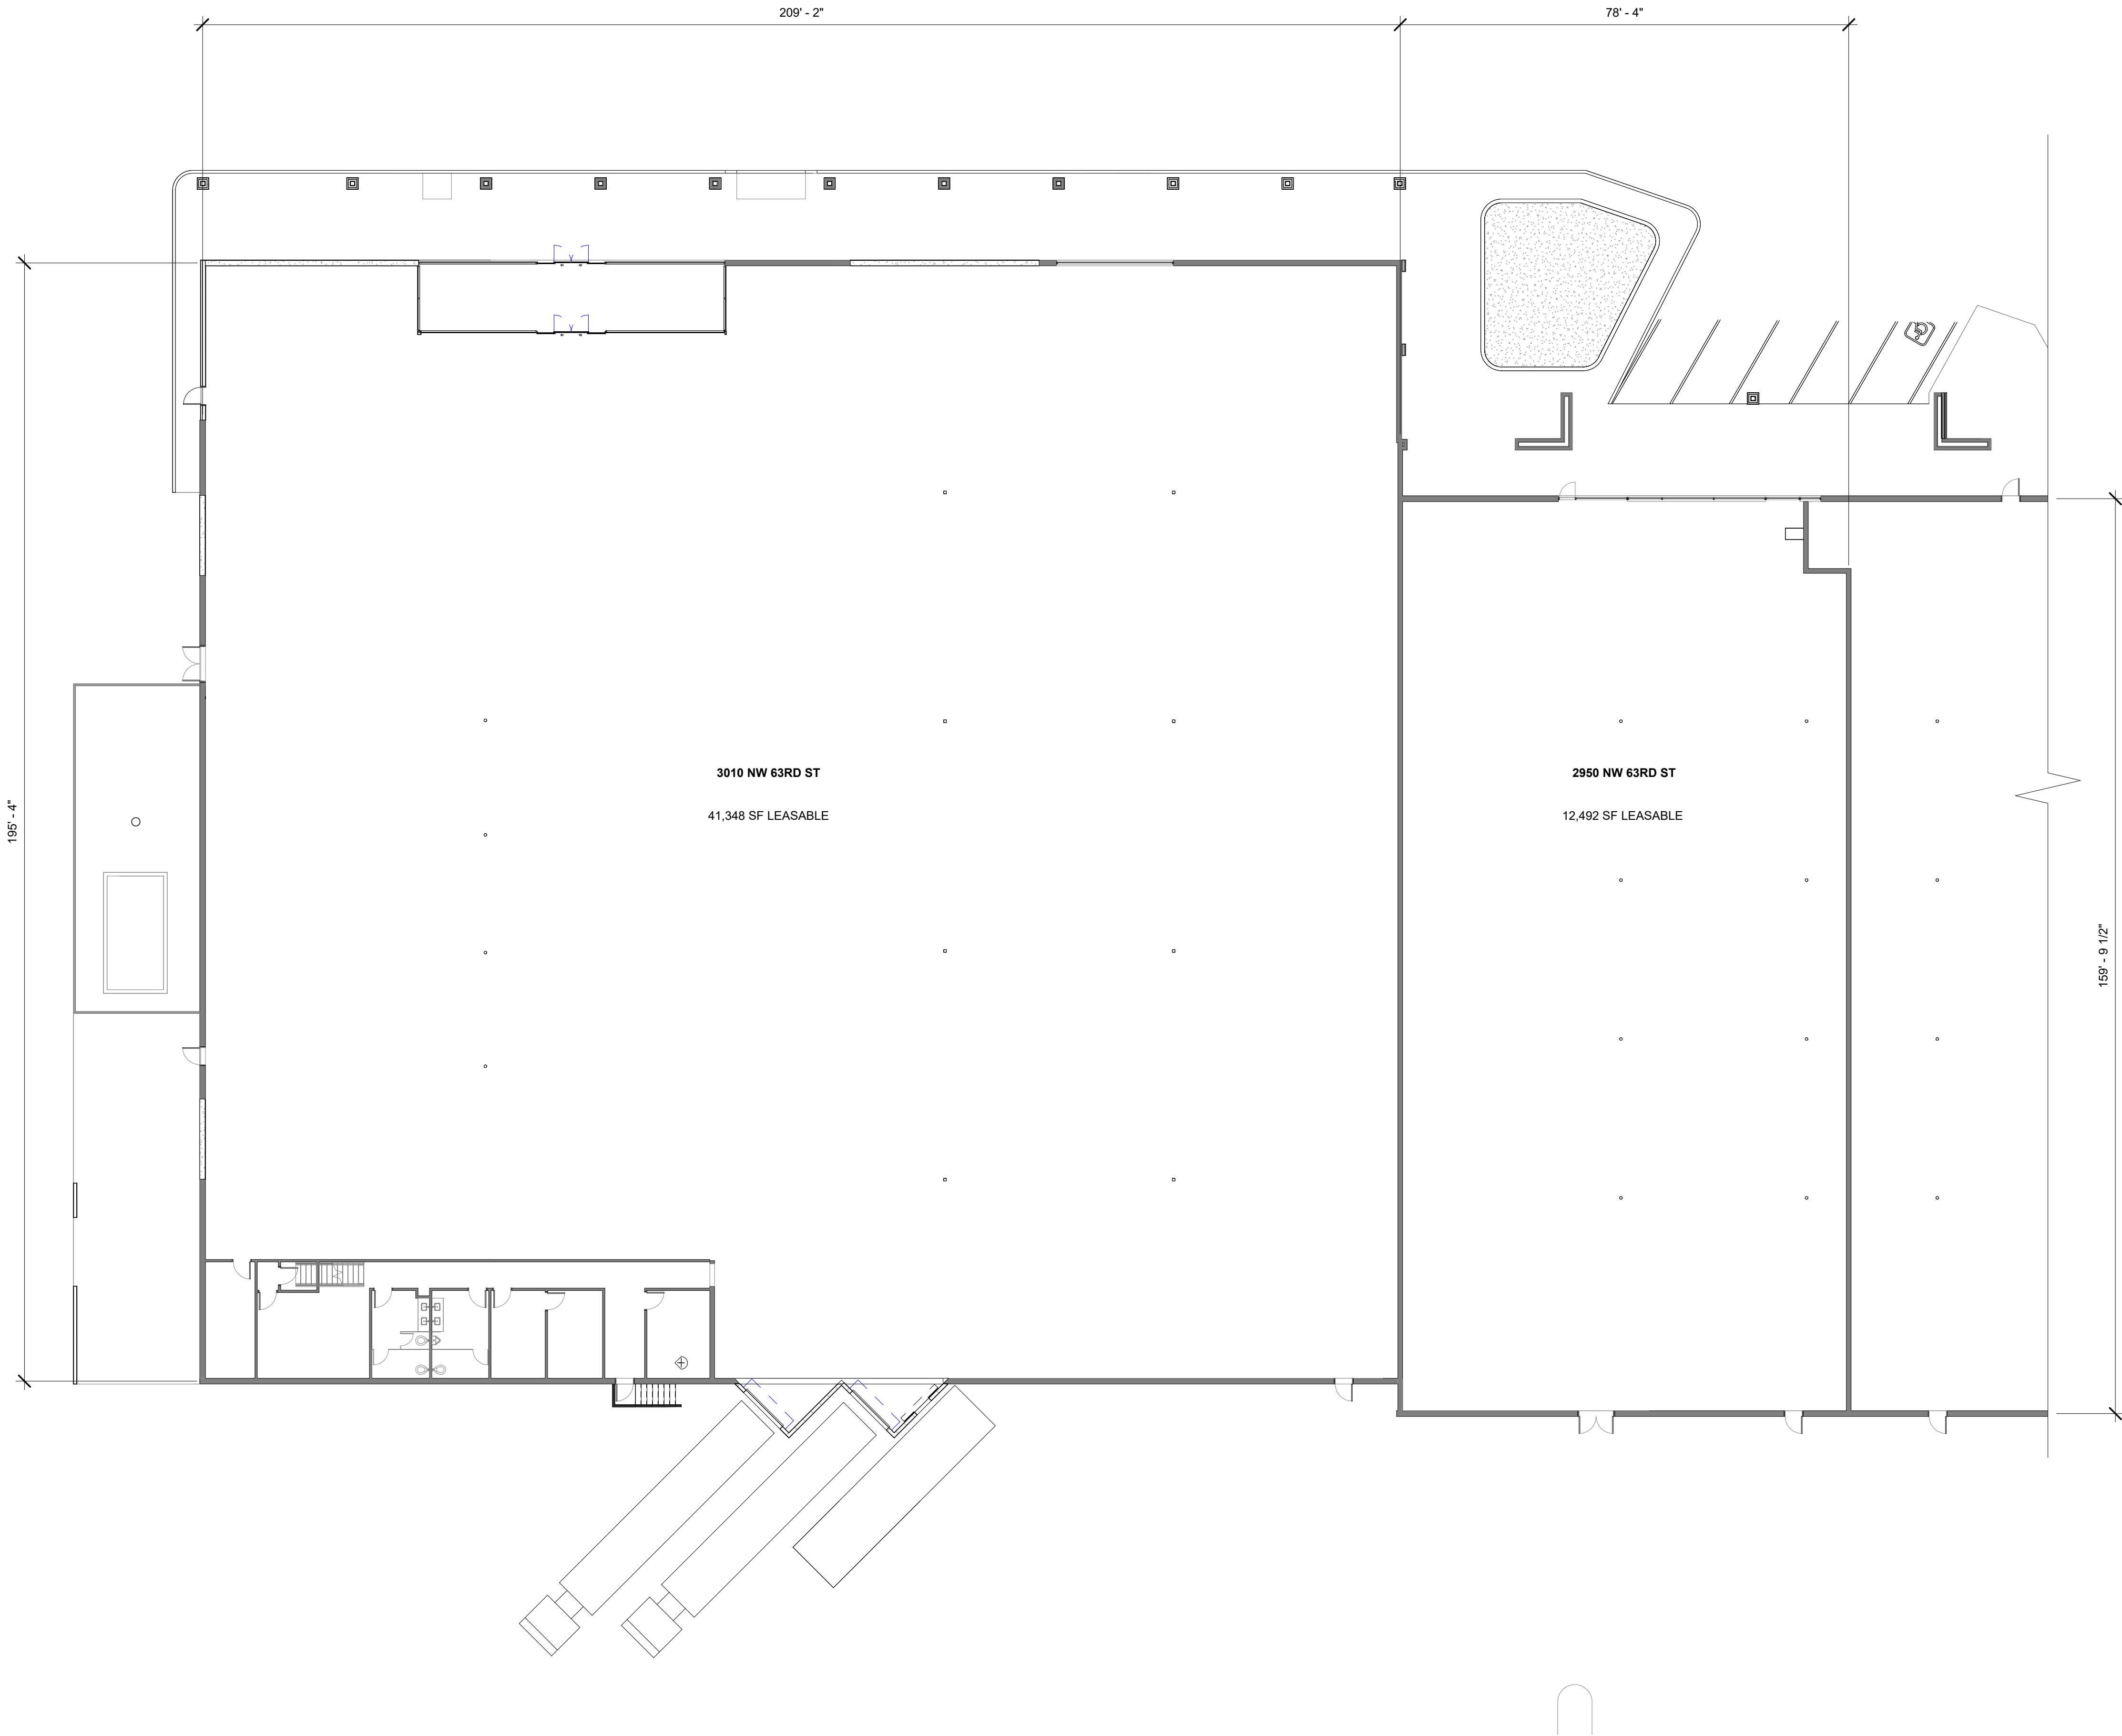

PLAN LEGEND:

- EXISTING WALL
- NEW WALL
- AREA EXISTING TO REMAIN, NOT IN CONTRACT


PROJECT NAME:
LAKEWOOD CORNER FACADE RENOVATION
PROJECT NO:
25045
STATUS:
MARKETING
GENERAL NOTES (FLOOR PLAN):
• THE G.C. SHALL VERIFY DIMENSIONS OF THE SITE AND OF ANY EXISTING CONSTRUCTION BY ACTUAL MEASUREMENT BEFORE ANY WORK IS PERFORMED. IF ANY MEASUREMENTS DIFFER FROM DIMENSIONS SHOWN ON PLAN, G.C. IS TO NOTIFY THE ARCHITECT IMMEDIATELY. THE G.C. SHALL BE RESPONSIBLE FOR CORRECTING ANY AND ALL DISCREPANCIES FOUND AFTER THE WORK IS PERFORMED, AT NO ADDITIONAL EXPENSE TO THE OWNER.

NOT FOR
CONSTRUCTION

REVISIONS

NO.	DESCRIPTION	DATE
-	MARKETING RD. 1	06/12/26

ARCHITECT:
AVERY SLAVIN COPELAND
PRINCIPAL | STUDIO A, LLC

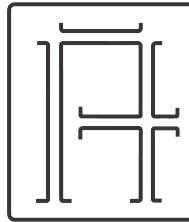

CLIENT:
JAH REALTY
LOCATION:
NW 63RD ST AND N MAY AVE



DRAWING NAME:

FLOOR PLAN

DRAWING SCALE: SHEET SIZE: DATE: DRAWN BY:
As indicated 24" X 36" 7/16/26 WH

JOB NO: DRAWING NO: REVISION:

25045

R101

-

GENERAL NOTES (SITE PLAN):

- THE G.C. SHALL VERIFY DIMENSIONS OF THE SITE AND OF ANY EXISTING CONSTRUCTION BY ACTUAL MEASUREMENT BEFORE ANY WORK IS PERFORMED. IF ANY MEASUREMENTS DIFFER FROM DIMENSIONS SHOWN ON PLAN, G.C. IS TO NOTIFY THE ARCHITECT IMMEDIATELY. THE G.C. SHALL BE RESPONSIBLE FOR CORRECTING ANY AND ALL DISCREPANCIES FOUND AFTER THE WORK IS PERFORMED, AT NO ADDITIONAL EXPENSE TO THE OWNER.




ARCHITECT:
AVERY SLAVIN COPELAND
PRINCIPAL | STUDIO A, LLC

25045	R011
-------	------

7/16/2026 10:45:29 AM

1

FLOOR PLAN - DEMISED
1/16" = 1'-0"

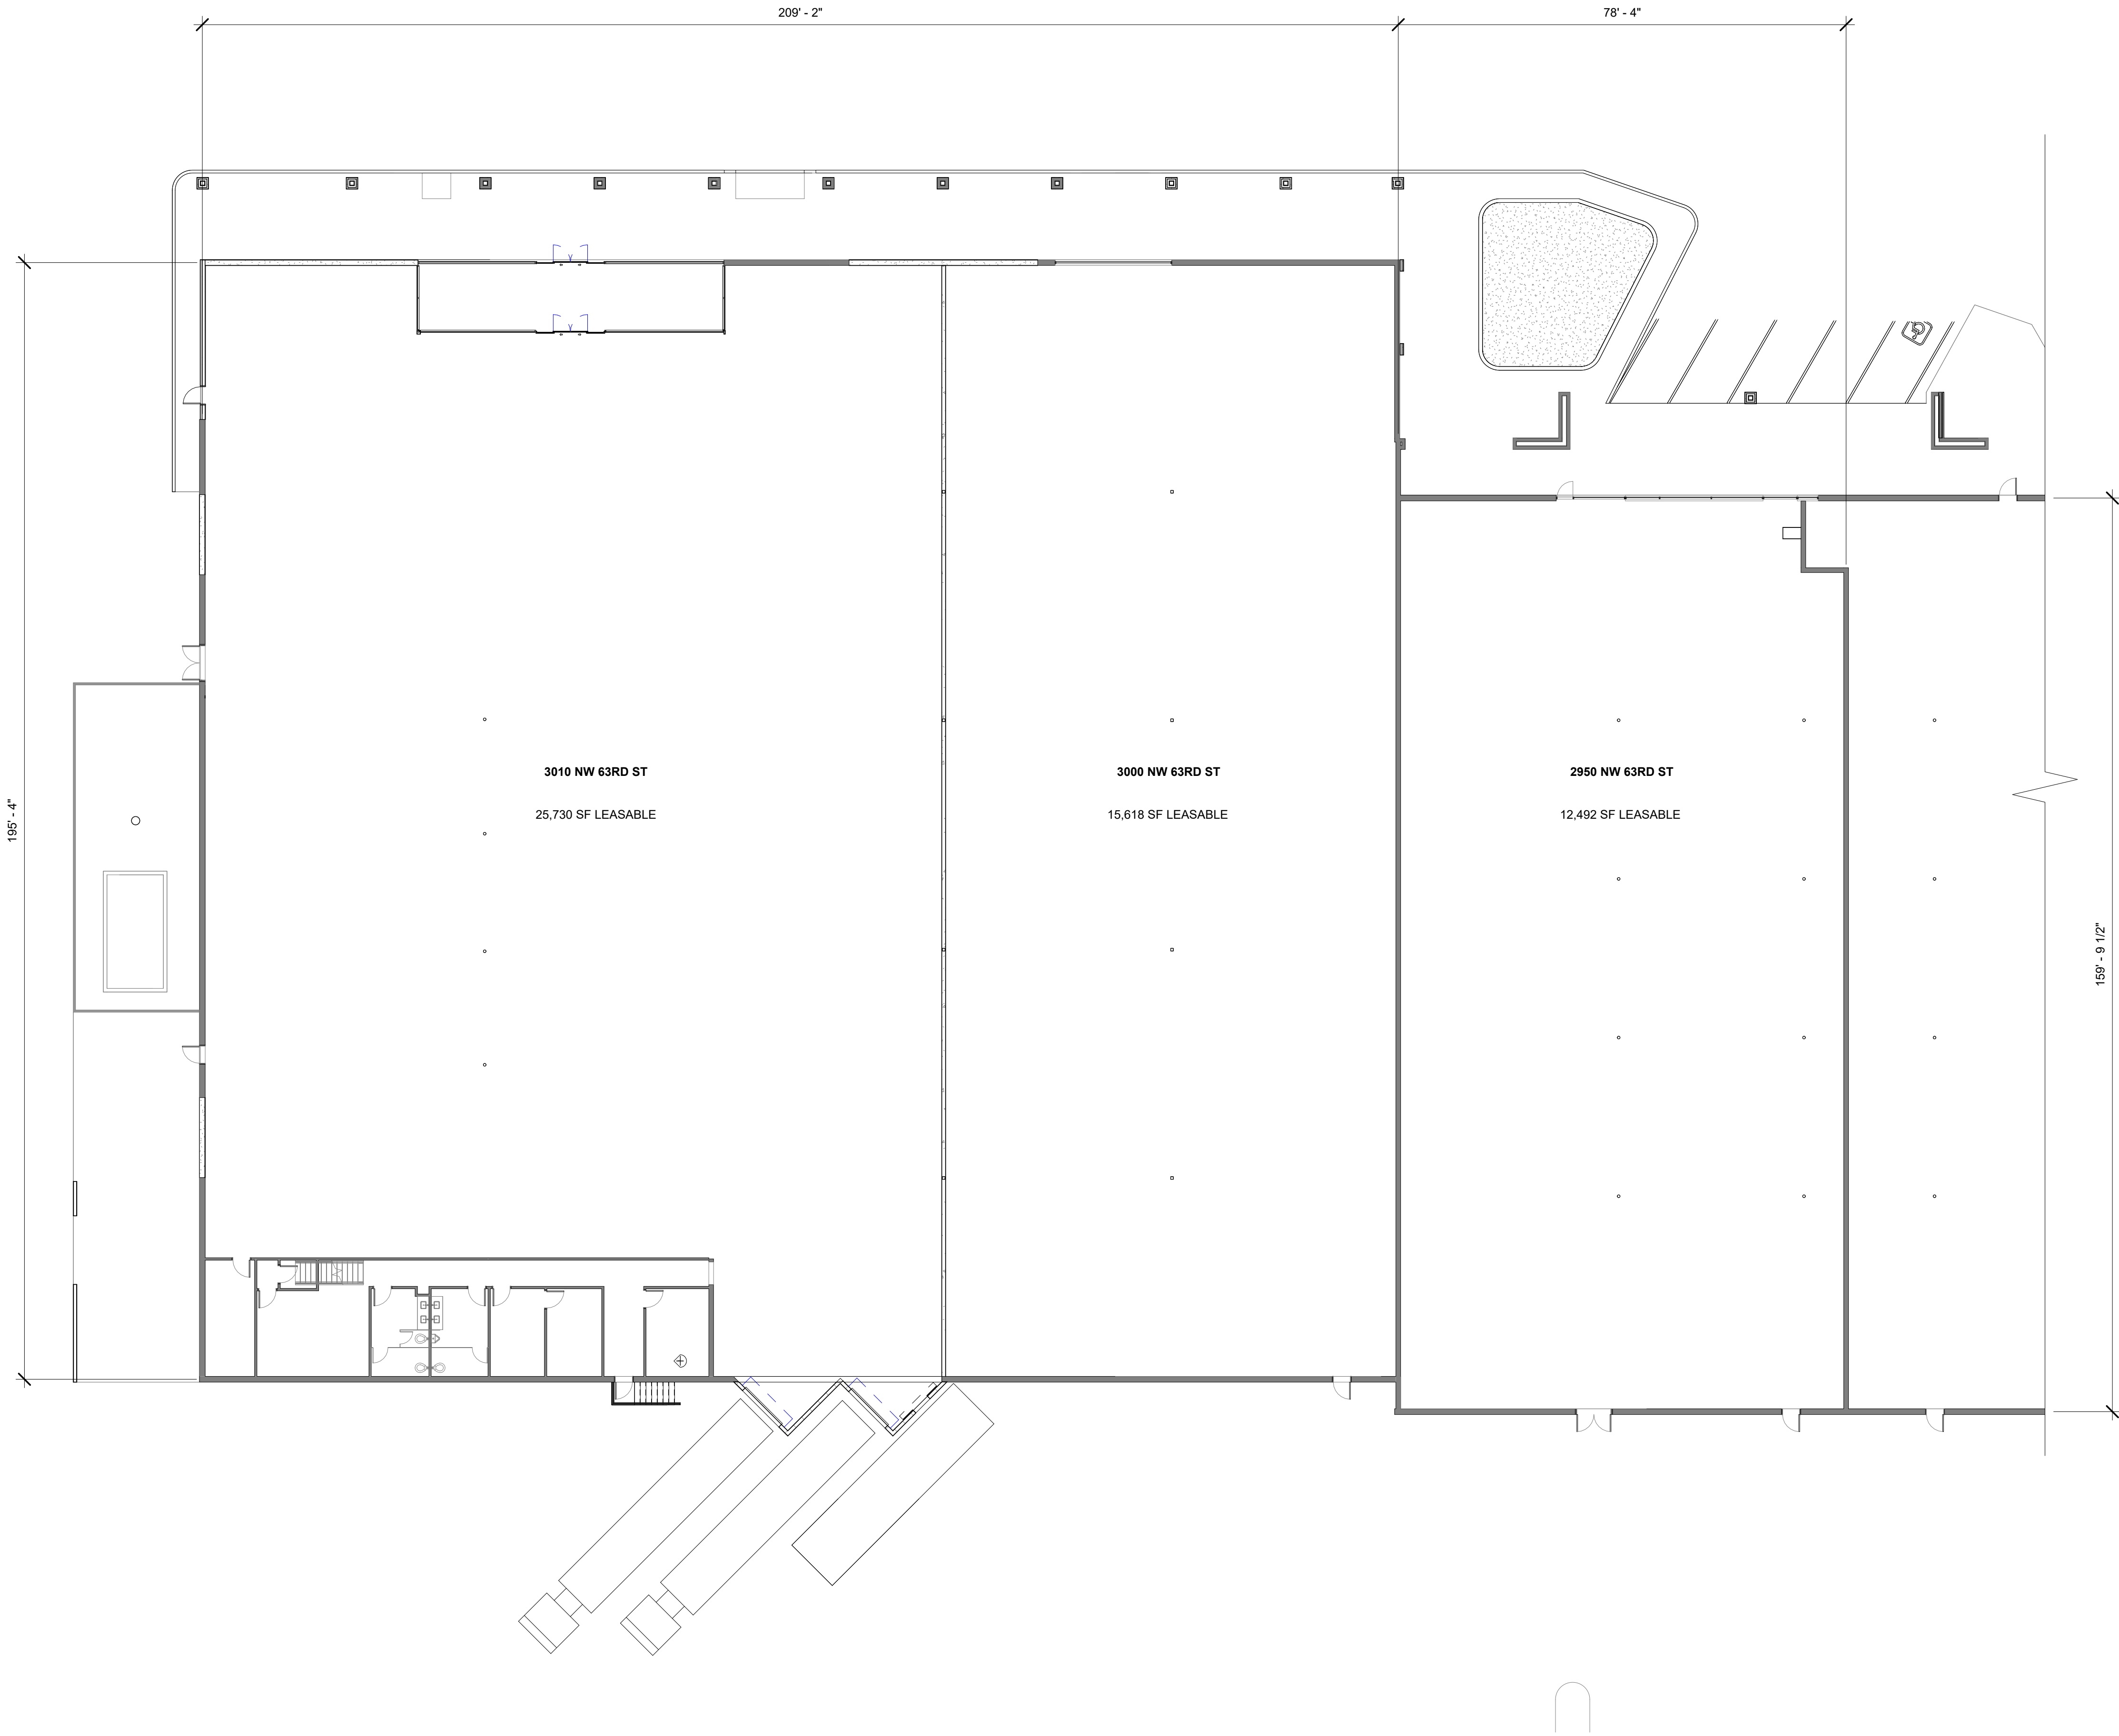


NOT FOR
CONSTRUCTION


REVISIONS

NO.	DESCRIPTION	DATE
-	MARKETING RD. 1	06/12/26

ARCHITECT:
AVERY SLAVIN COPELAND
PRINCIPAL | STUDIO A, LLC

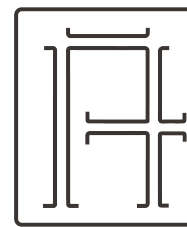

CLIENT:
JAH REALTY
LOCATION:
NW 63RD ST AND N MAY AVE

 

DRAWING NAME:
FLOOR PLAN - DEMISED

DRAWING SCALE: SHEET SIZE: DATE: DRAWN BY:
As indicated 24" X 36" 7/16/26 WH

JOB NO: DRAWING NO: REVISION:
25045 R102 -